

KOYLTON TOWNSHIP MICHIGAN


PROPERTY # 79-016

Date _____, 20__

SKETCH OF PROJECT-PROPERTY

1. Draw to approximate scale.
2. Show Location and dimensions of the premises.
3. The kind and location on the premises of the building or structure, including any accessory buildings.
4. Kind and location of the sewage and water supply facilities.

EXAMPLE OF SKETCH REQUIRED

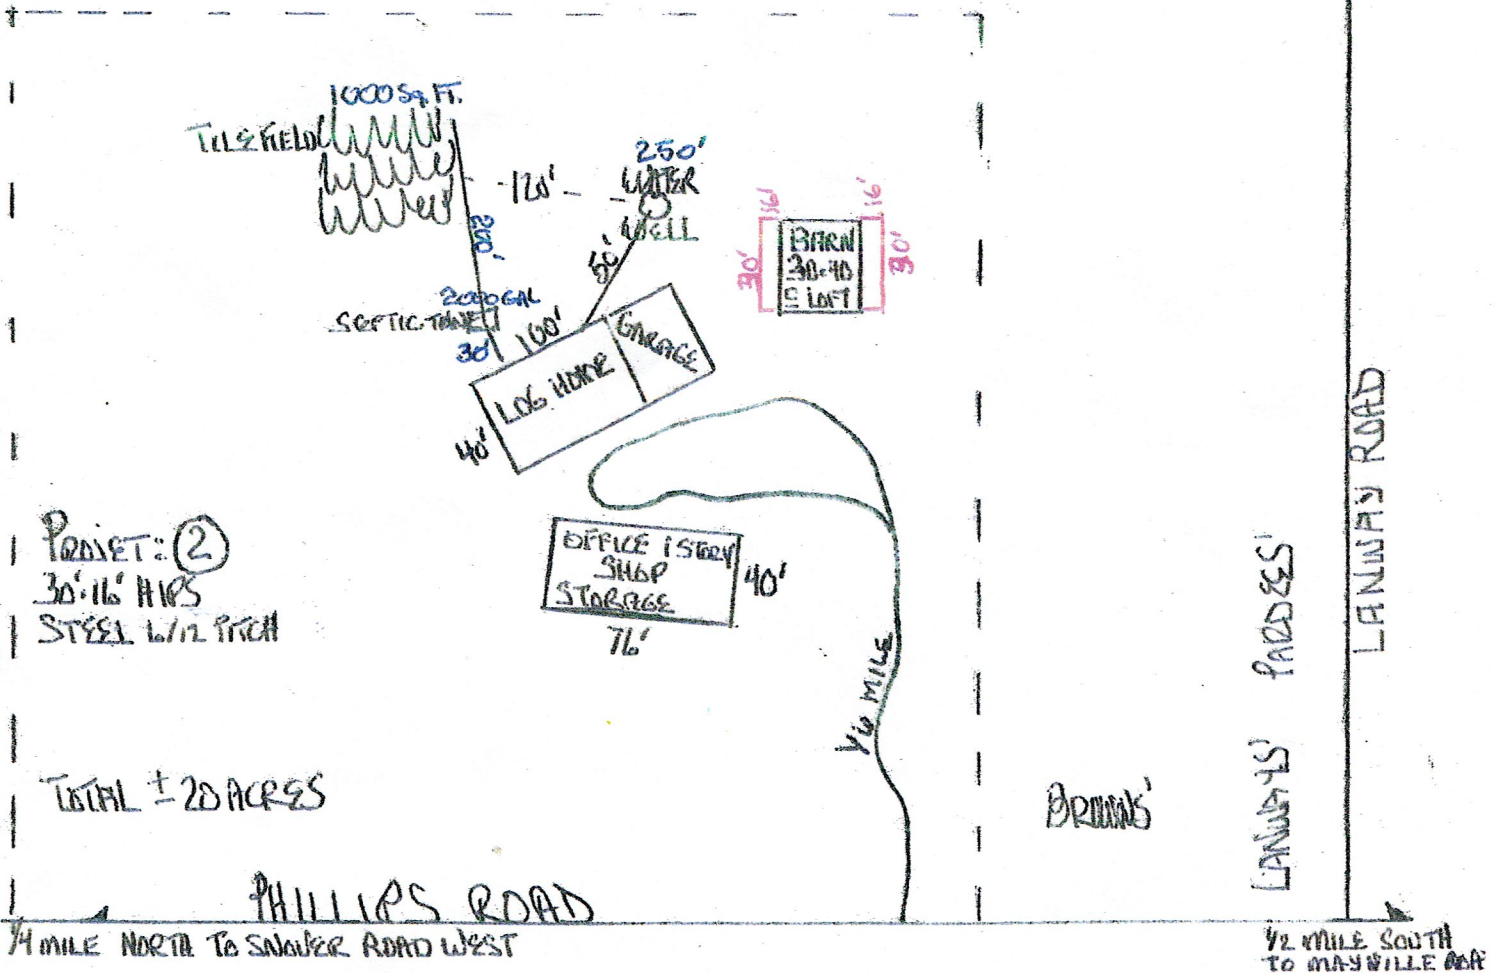

Received 20

APPLICANT

Zoning Administrator

KTZ-Example of Sketch Required

20100201